




Annexure I - MME Building Ground Floor

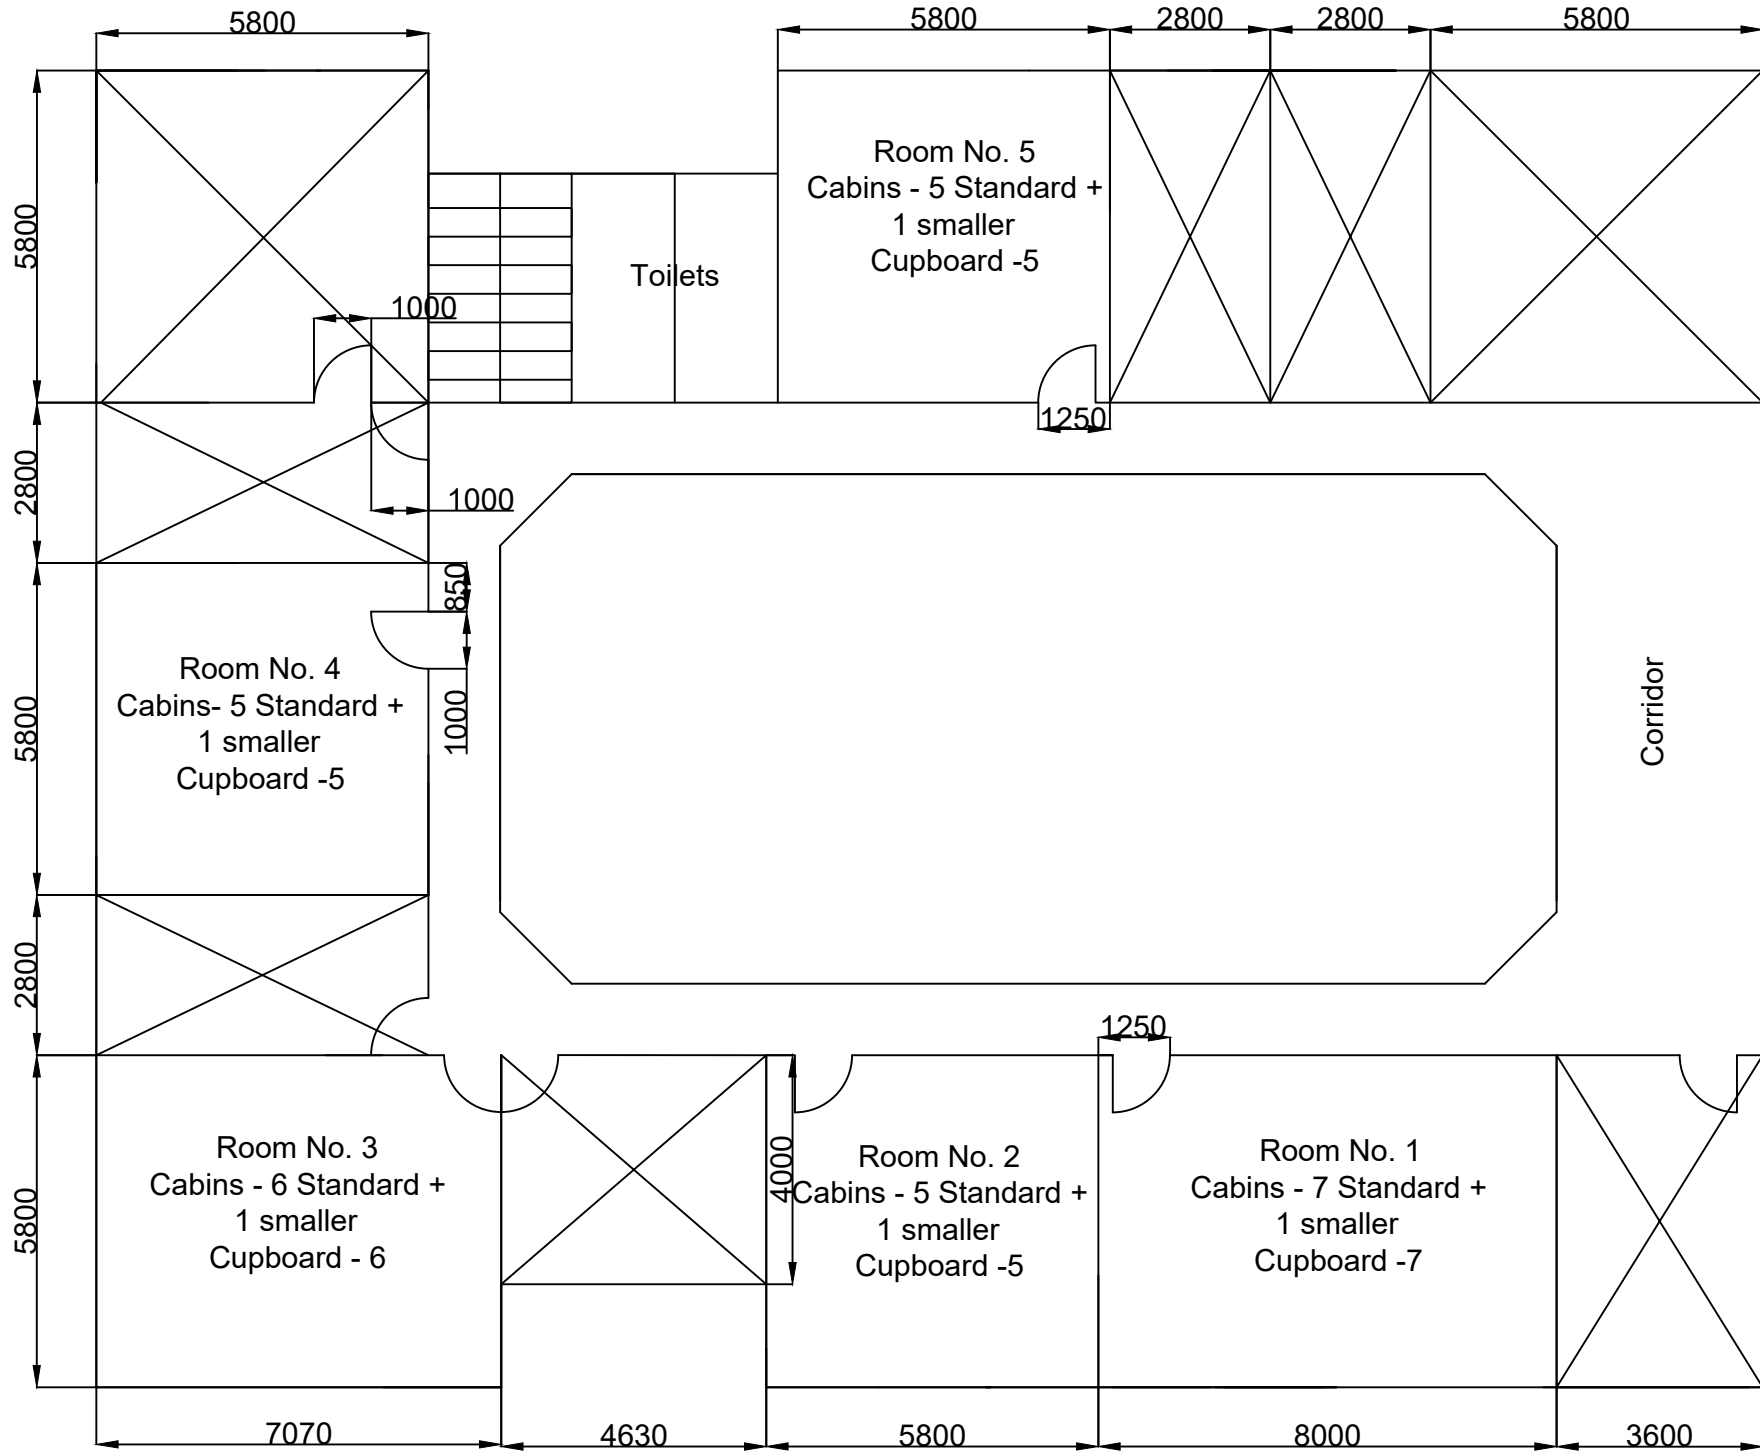

Annexure I - MME Building First Floor

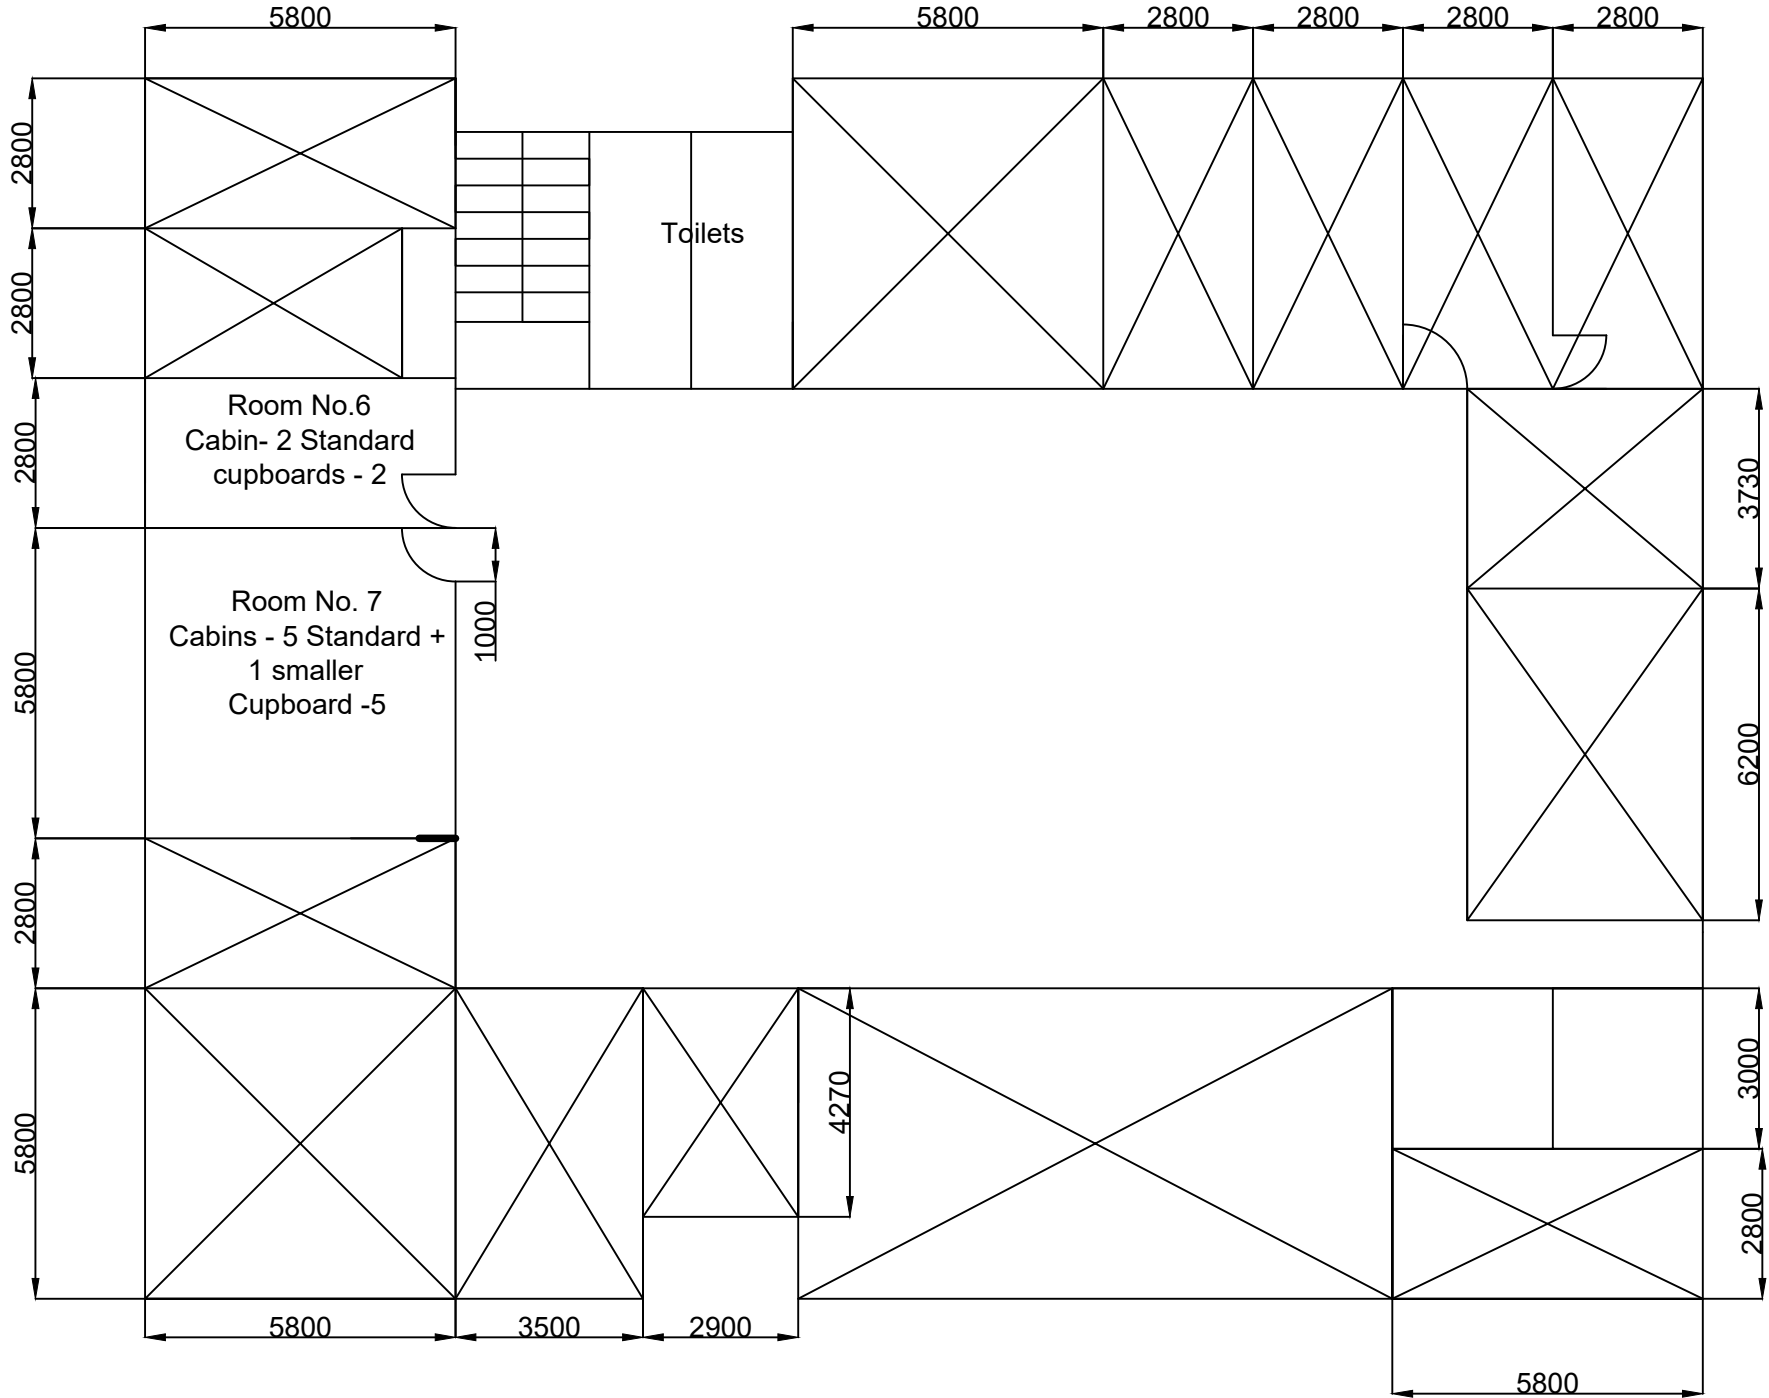

# Annexure I - Old Library Ground Floor

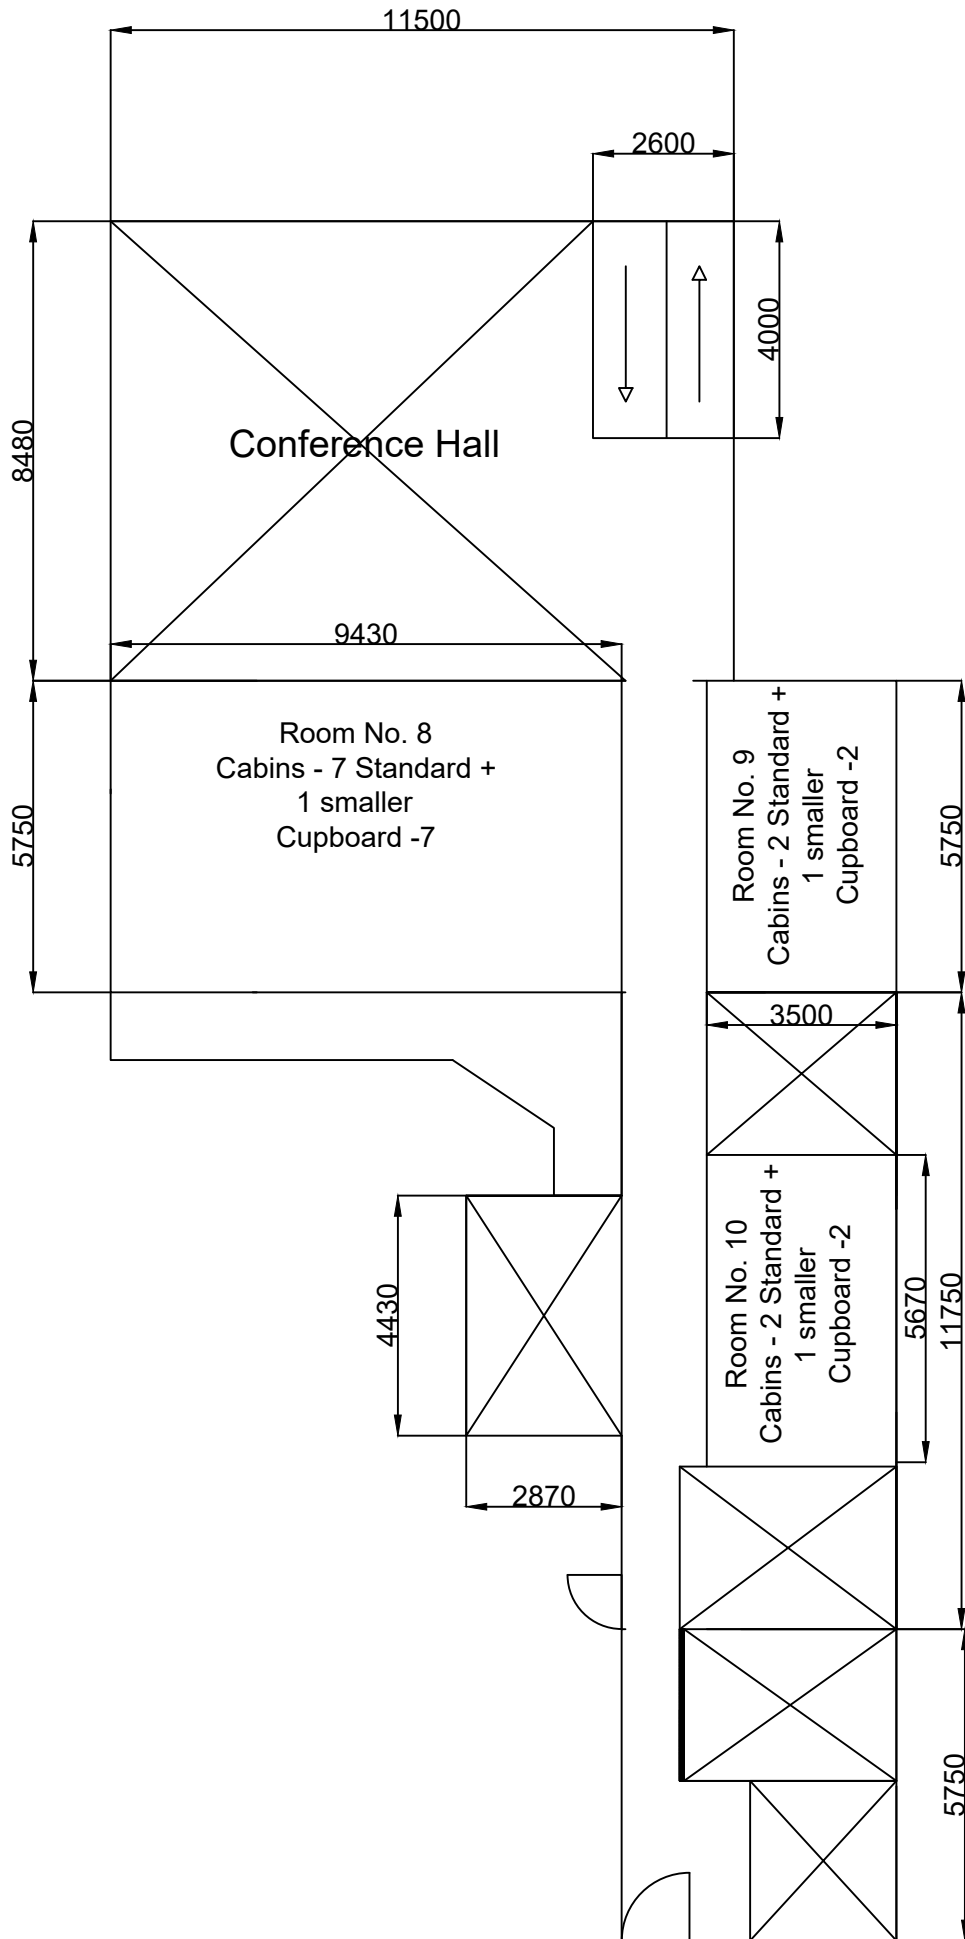

# Annexure I - Old Library First Floor

